



May 7, 2013

ADDENDUM NO. 1

Invitation to Bid No. 400160

RE: DECORATIVE CONCRETE POLES

Instruction to Bidders:

- 1. ADD DRAWINGS TO SPECIFICATION**
- 2. The bid opening date will remain the same.**

SIGN the Addendum below acknowledging receipt and understanding, **INSERT** it in the bidding document, and **RETURN** it with your bid.

CITY OF ROCHESTER


Charles Zettek, Jr.
Purchasing Agent

The undersigned bidder acknowledges receipt & understanding of Addendum No. 1.

_____, 2013 _____




G:\PROJ\ARCH\CADD\ACADUSTDM - PLEASE LEAVE\TEMPLATES\ROCHESTER\TEMPLATES\BASE-2011.DWT A-F 12/7/2010 10:23:42 AM

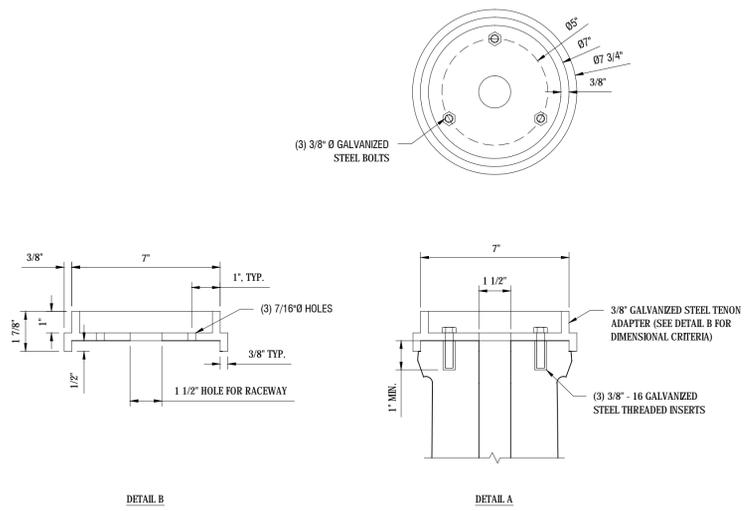


10 TENON ADAPTER DETAIL
Scale: 3" = 1'-0"




9 EXISTING POLE
Scale: NTS

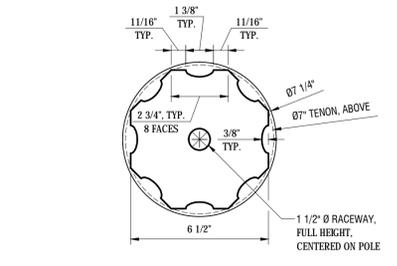


8 POLE SECTION
Scale: 3" = 1'-0"

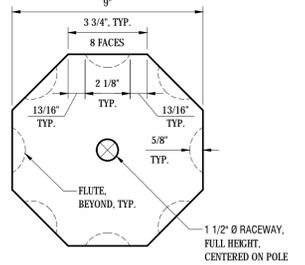


7 POLE SECTION
Scale: 3" = 1'-0"

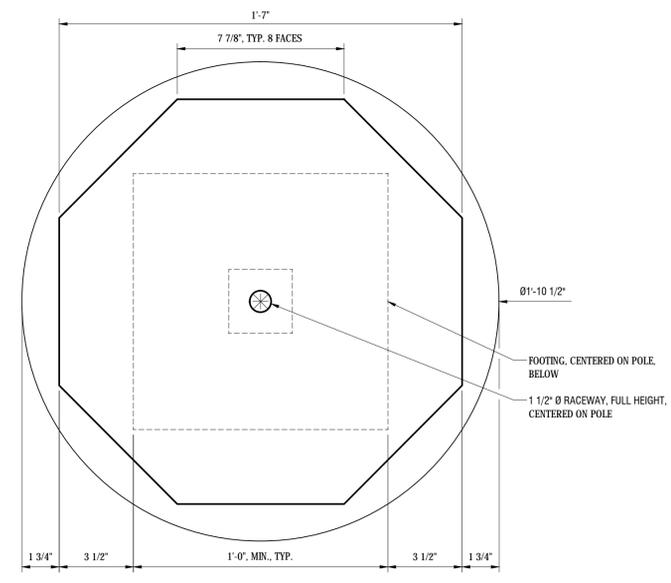


6 BASE SECTION
Scale: 3" = 1'-0"

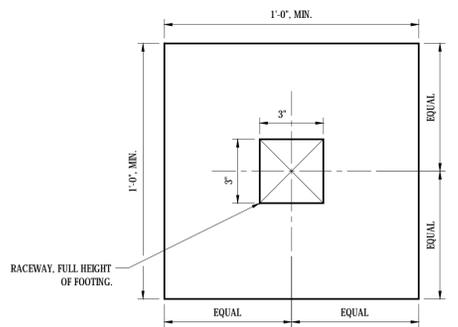


5 FOOTING SECTION
Scale: 3" = 1'-0"

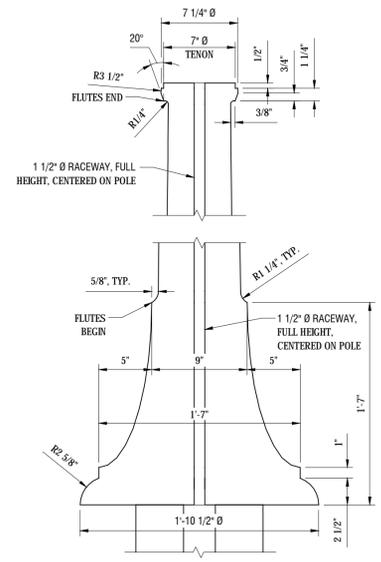


4 TOP AND BASE DETAILS
Scale: 1 1/2" = 1'-0"

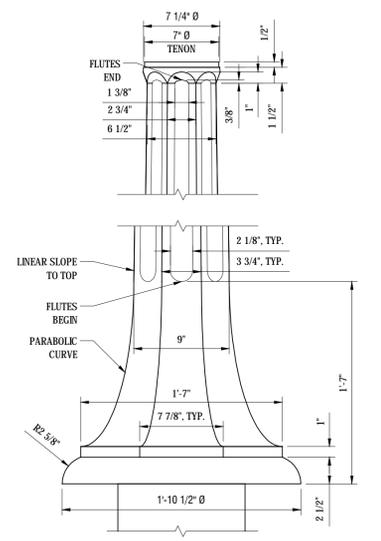

2 TOP AND BASE DETAILS
Scale: 1 1/2" = 1'-0"

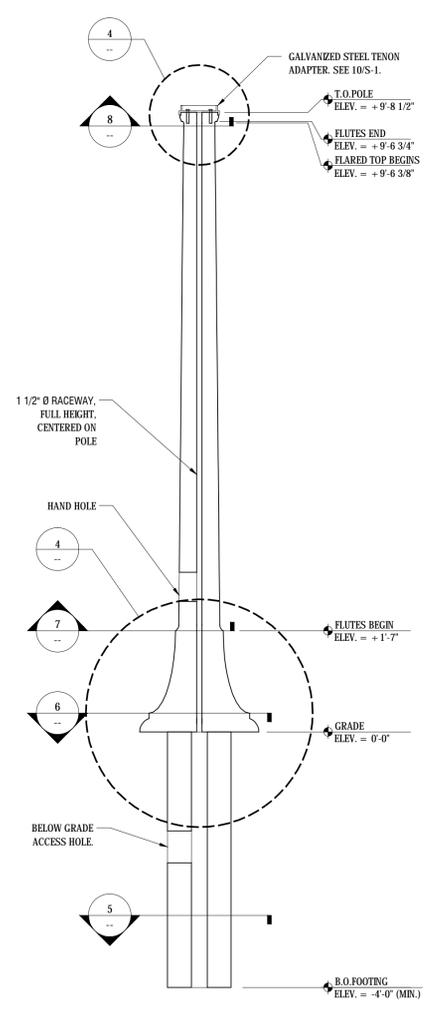

3 POLE SECTION
Scale: 3/4" = 1'-0"

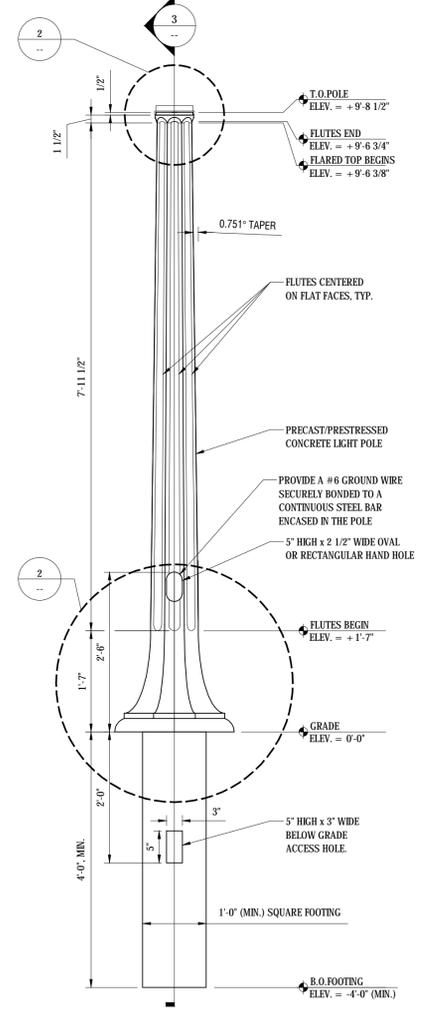

1 POLE ELEVATION
Scale: 3/4" = 1'-0"

GENERAL NOTES:
1) DESIGN: ALL POLES SHALL BE DESIGNED IN ACCORDANCE WITH AASHTO LTS-5-M. SEE SPECIFICATIONS FOR ADDITIONAL INFORMATION.
2) SEE WRITTEN SPECIFICATIONS FOR DETAILED INFORMATION ON MATERIALS AND WORKMANSHIP.

LABELIA ASSOCIATES, P.C.
300 STATE STREET
ROCHESTER, NY 14614
P: (585) 454-6110
F: (585) 454-3066
www.labelia.com
Labelia Project No. 210261.13

City of Rochester
Department of Environmental Services
Bureau of Architecture and Engineering
Architectural Services Division

NEW CONCRETE LIGHT POLES
City of Rochester, NY 14614

ISSUED	CHECKED	DRAWN	DESIGN	BLDG. NUMBER	PROJECT NO.	NO.	REVISIONS	BY	DATE
4/28/2013	MCW	JMG	JMG	N/A	210261.13				

DRAWING TITLE:
LIGHT POLE ELEVATIONS, SECTIONS AND DETAILS

DRAWING NO.:
S-1
1 OF 1